


PROFIL PODŁUŻNY DROGI GMINNEJ WARZACHEWKA POLSKA -
WARZACHEWKA KRÓLEWSKA - GOŁASZEWO gm. WŁOCŁAWEK - CZĘŚĆ C
SKALA 1:100/1000

CZĘŚĆ B

CZĘŚĆ D

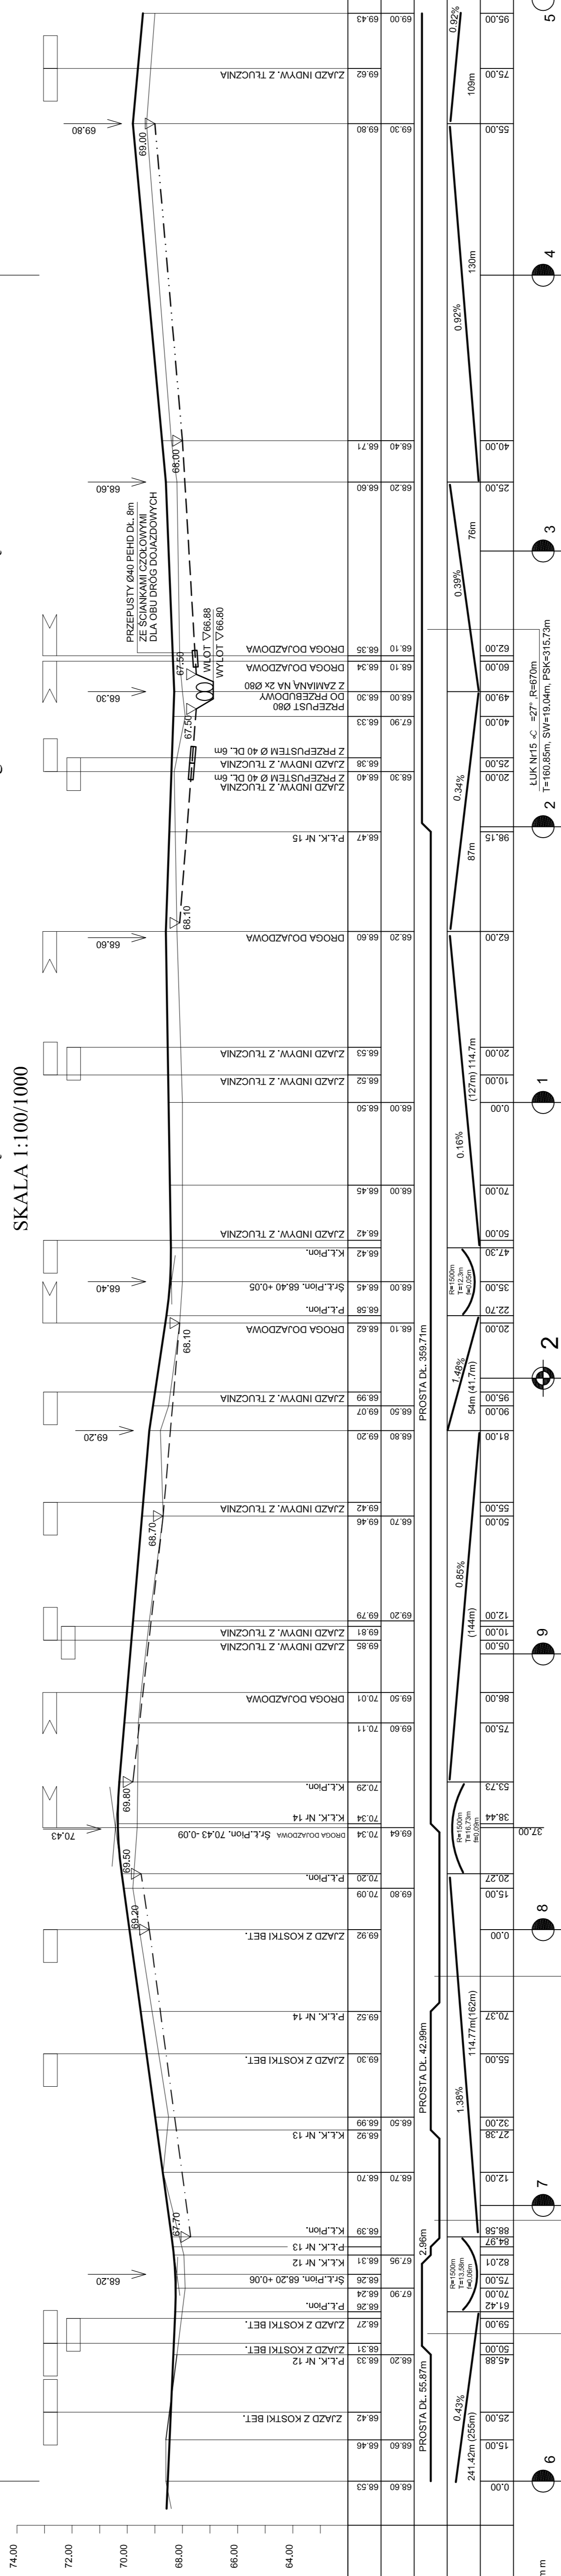

POZIOM PORÓW. 62.00 m.n.p.m.	RZĘDNE PROJEKTOWANE	RZĘDNE ISTNIEJĄCE	PROSTE I ŁUKI POZIOME	SPADKI I ŁUKI PIONOWE	ODLEGŁOŚĆ
